

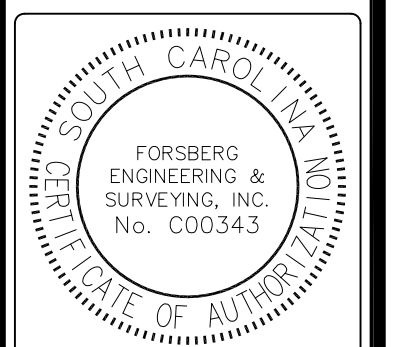


FORSBERG ENGINEERING AND SURVEYING, INC.
 187 SANDHURST SUITE B
 CHARLESTON, SOUTH CAROLINA 29417
 P.O. BOX 3875
 CIVIL ENGINEERING SURVEYING
 AND LAND PLANNING

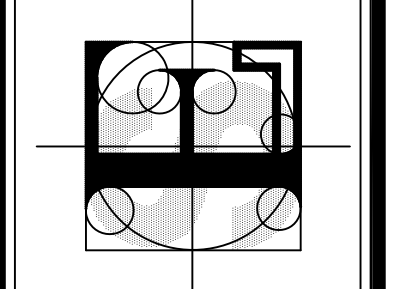


NEW SITE PLAN

SUMMER 2017 RELOCATABLE CLASSROOMS
BRENTWOOD CAMPUS
 2685 LEEDS AVE, NORTH CHARLESTON SC

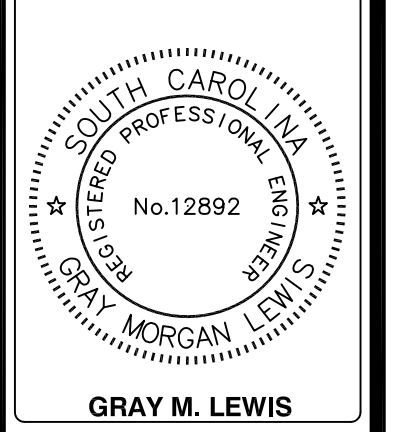

DATE	01/??/2017
DRAWN/CHECKED	WFS/GML
LAST REVISED	REVISION
APPROVED	GML
SCALE	1" = 20'
PROJECT NO.	5018
SHEET NUMBER	C3

OF TOTAL

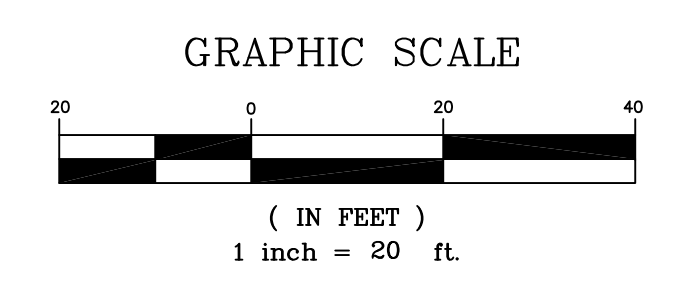

A
B
C
D

1 2 3 4 5 6 7 8